


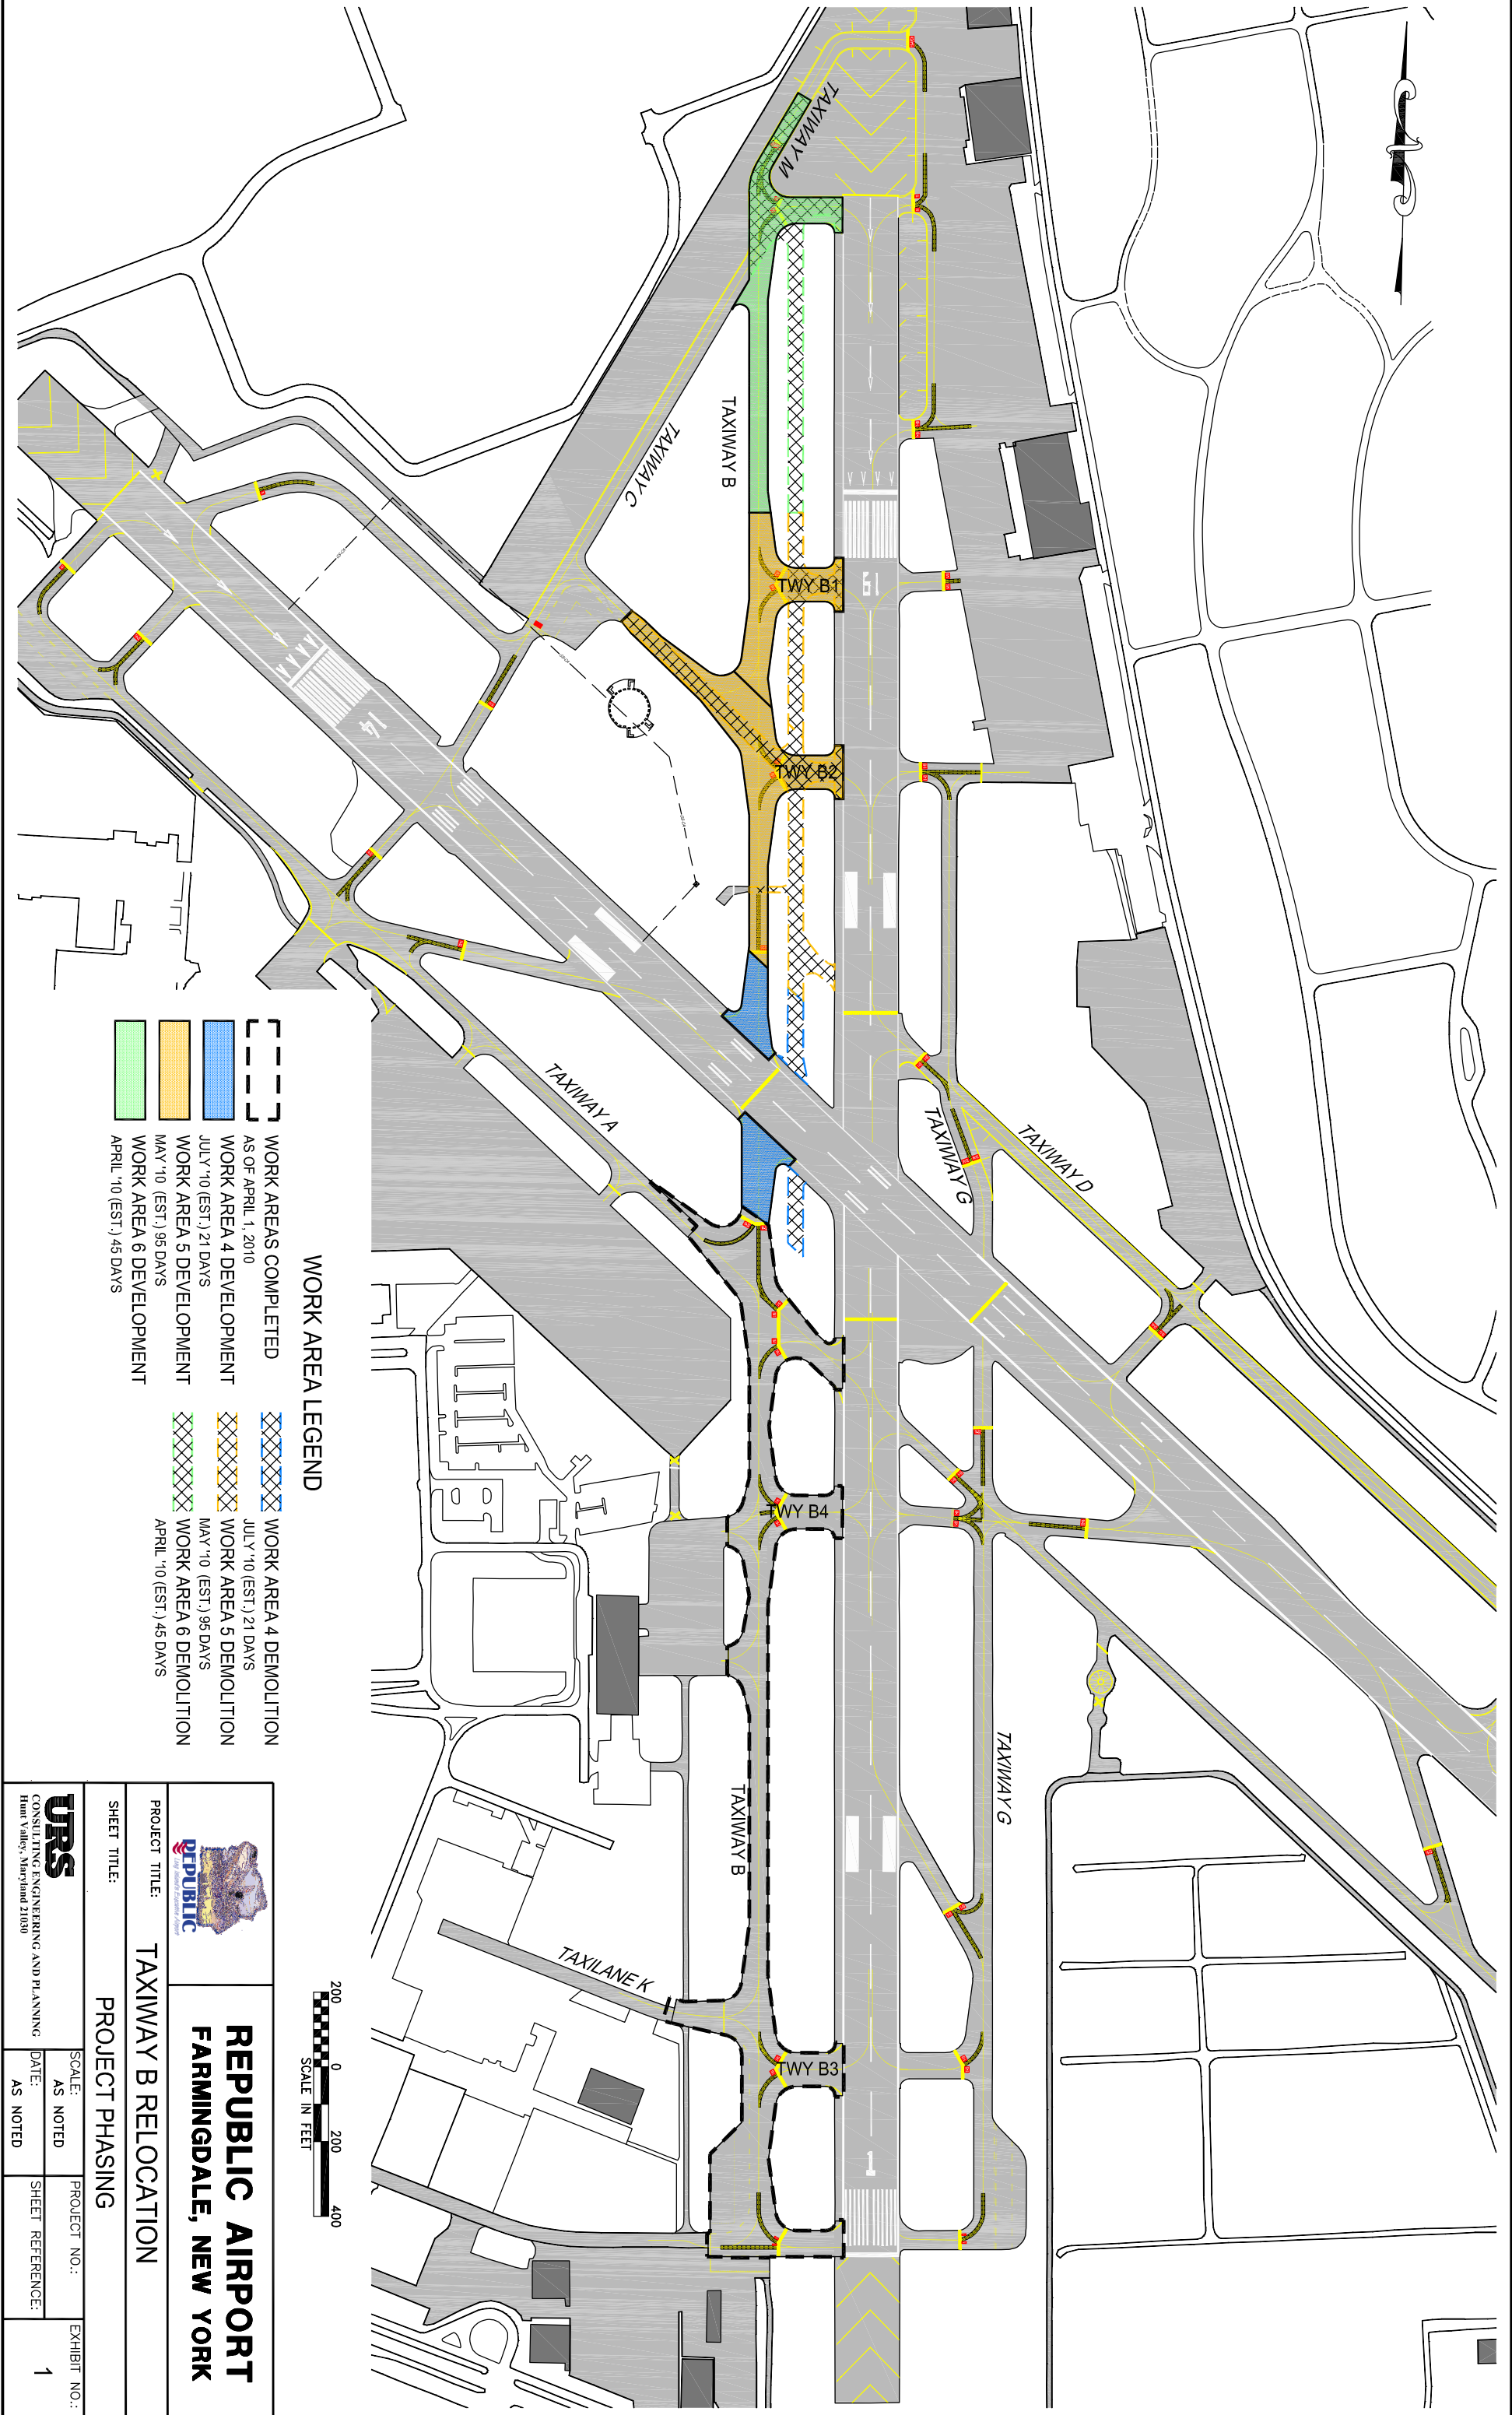

REPUBLIC AIRPORT
FARMINGDALE, NEW YORK

PROJECT TITLE: TAXIWAY B RELOCATION

SHEET TITLE: PROJECT PHASING

URS CONSULTING ENGINEERING AND PLANNING Hunt Valley, Maryland 21030	SCALE: AS NOTED	PROJECT NO.:	EXHIBIT NO.: 1
	DATE: AS NOTED	SHEET REFERENCE:	